



Monument Renovation Curtiss Parkway & Deer Run City of Miami Springs

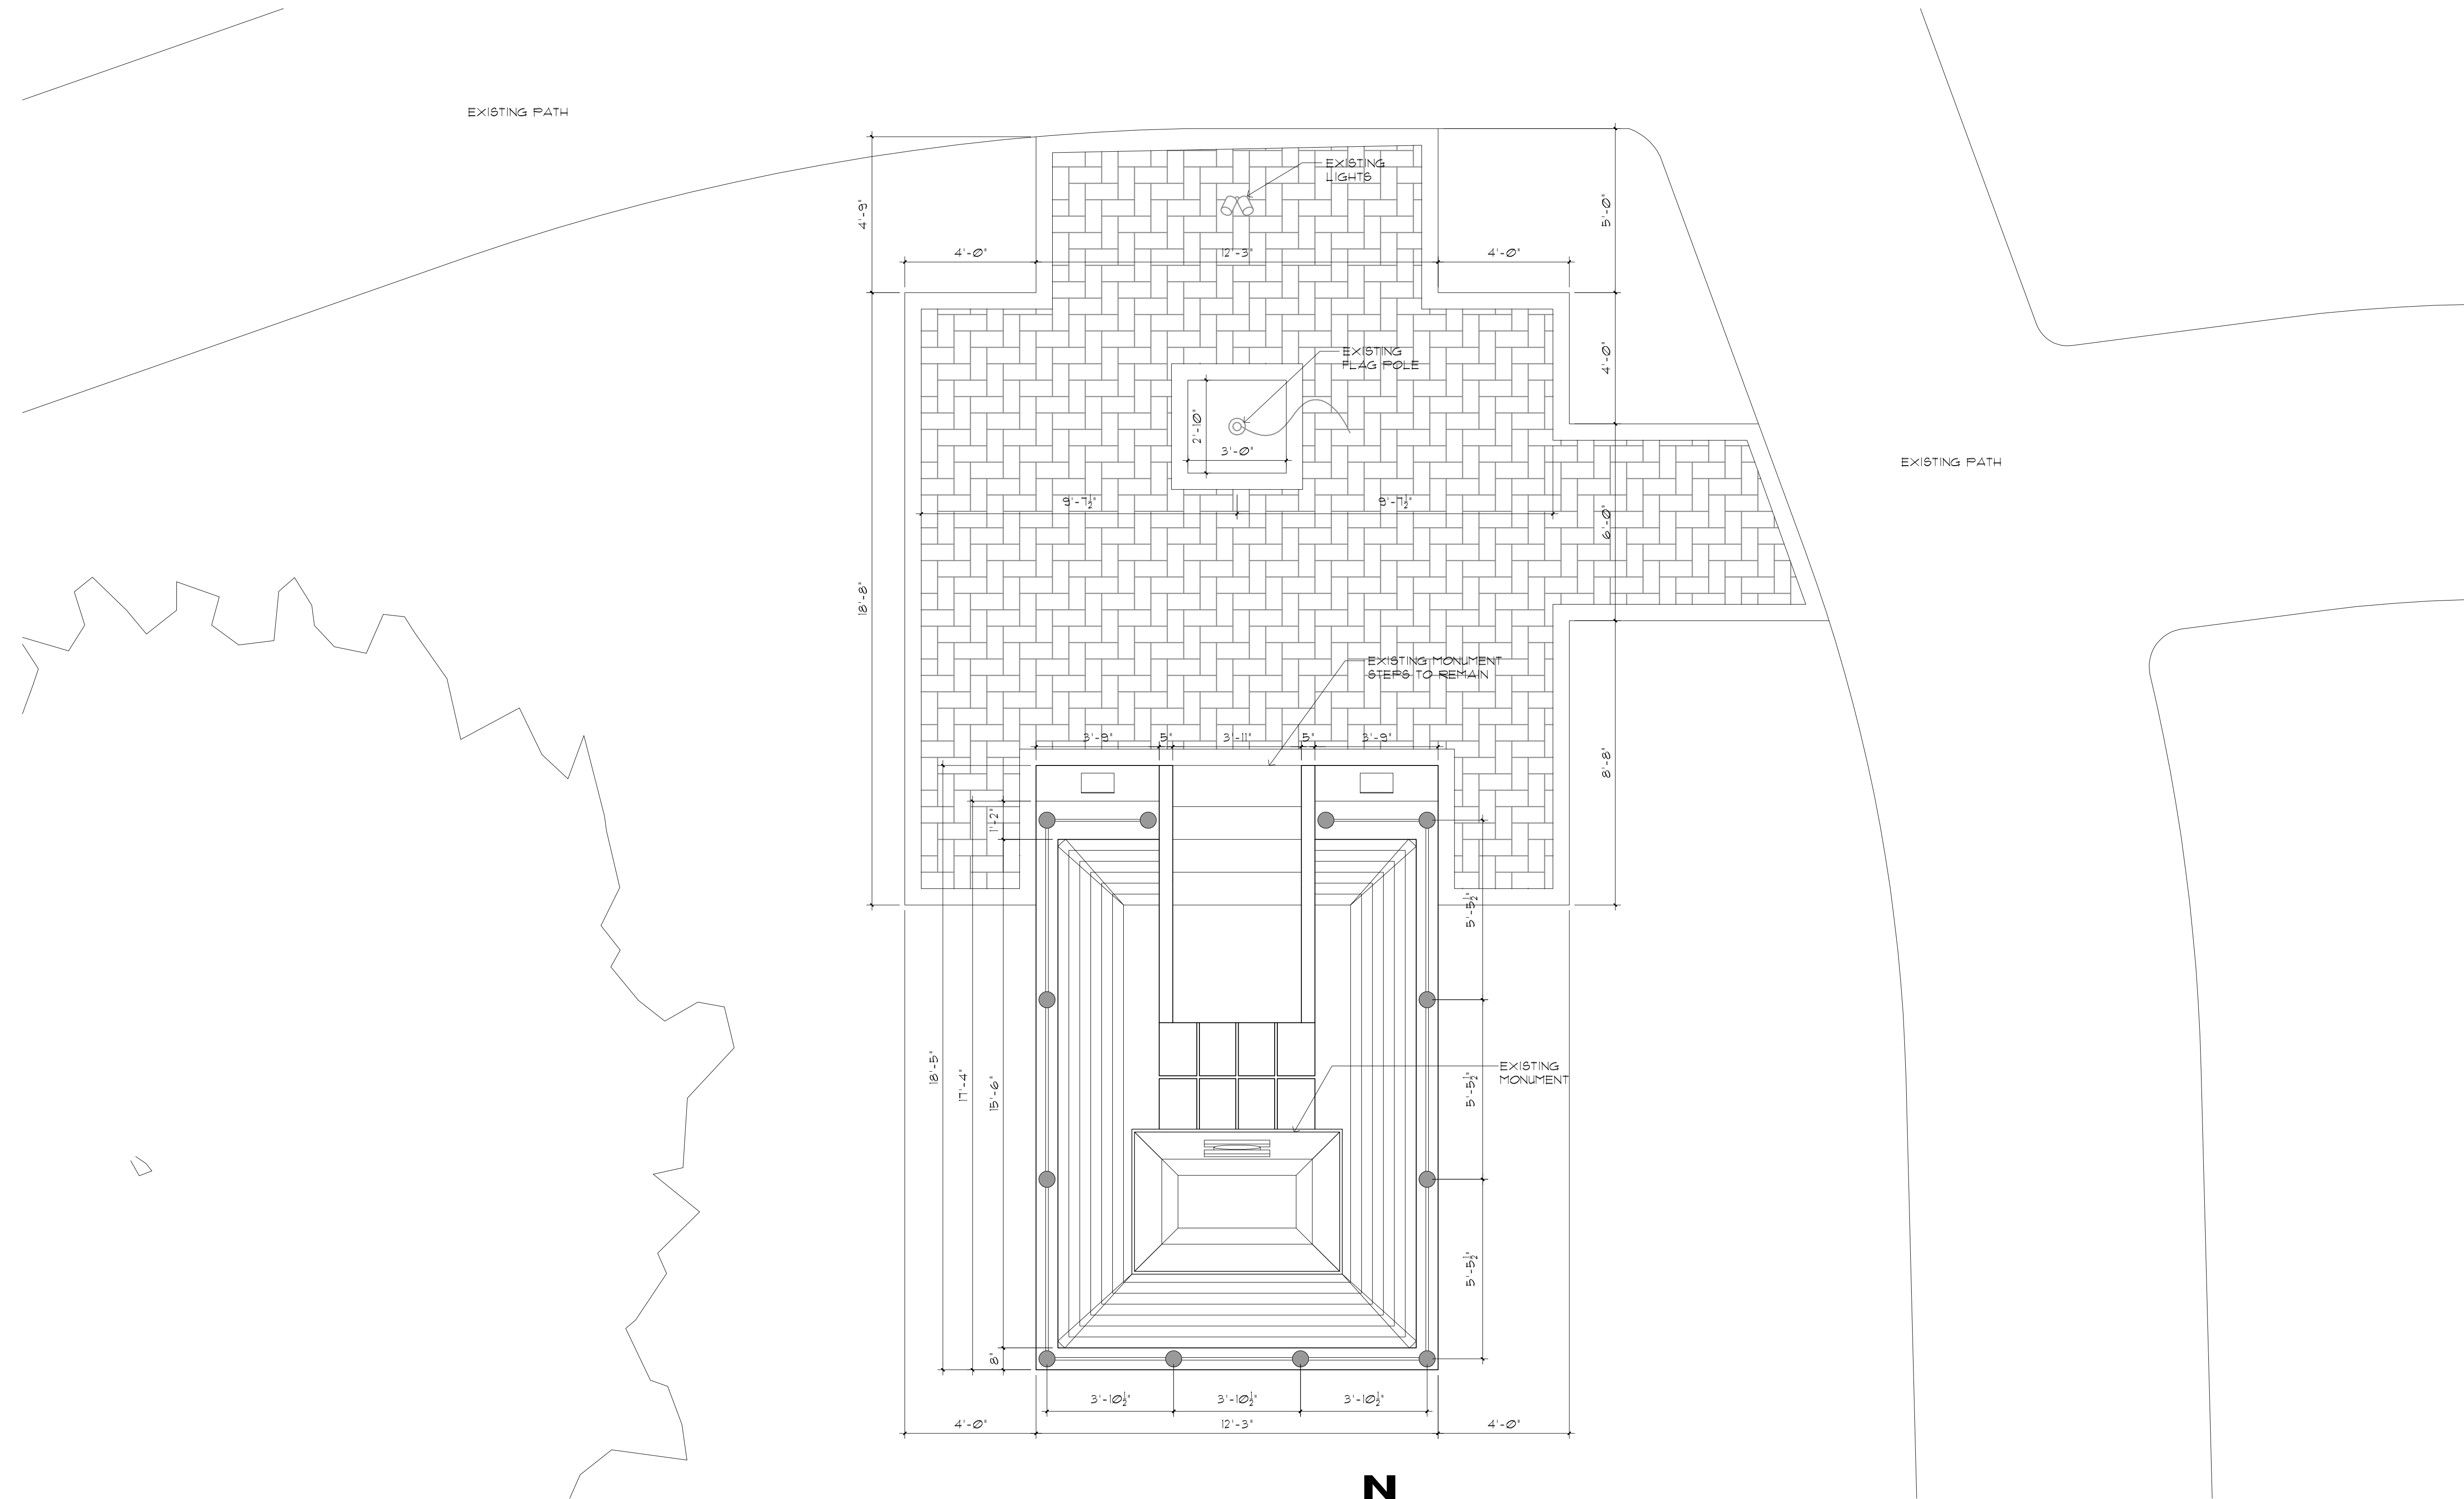

2
A-1

PROPOSED SITE PLAN

SCALE 3/8" = 1'-0"

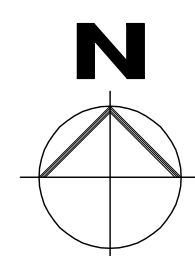

SOUTHEAST DESIGN ASSOCIATES, INC.
Architects, Planners, Design
State Certified Architect Corporation Lic. No.: AA-0002237
Manuel Perez-Vichot, A.I.A. Lic. No.: AR-0007147
627 Euron Dr., Suite 101, Miami Springs, FL 33166 TEL: (305) 871 1648
www.seadna.com FAX: (305) 871 1734

(C)Copyright notice:
All drawings in the document are the property of Southeast Design Associates, Inc. and shall not be used in any form without the Architect's written consent. The Architect assumes full responsibility when using this document.

Consultant:

Project: Curtiss Pkwy & Deer Run Monument
City of Miami Springs
200 Westwood Drive
Miami Springs, FL 33166
Owner: City of Miami Springs

Seal:

NO.	REVISIONS	DATE

COMMISSION NO.: 1325
CADD FILE NAME: 0000-A1
ISSUED DATE: 06/20/13
SCALE: AS SHOWN
DRAWN BY: OS
DRAWING TITLE: DRAWING TITLE
SHEET NO. A-1
OF A-X
SHEET X OF X