



SECTION

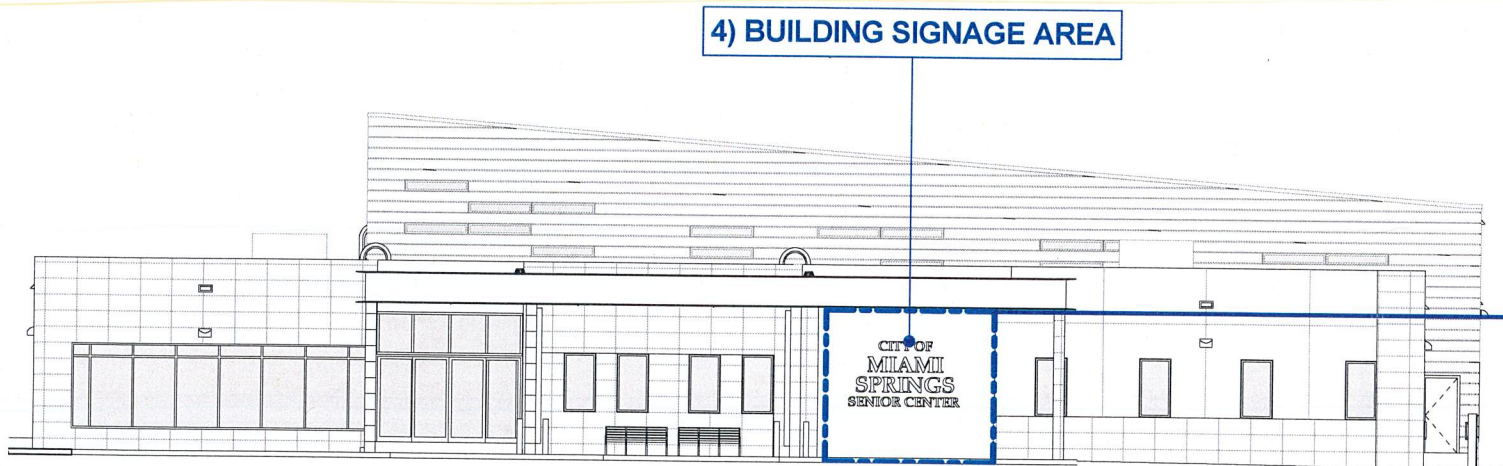

WEST ELEVATION

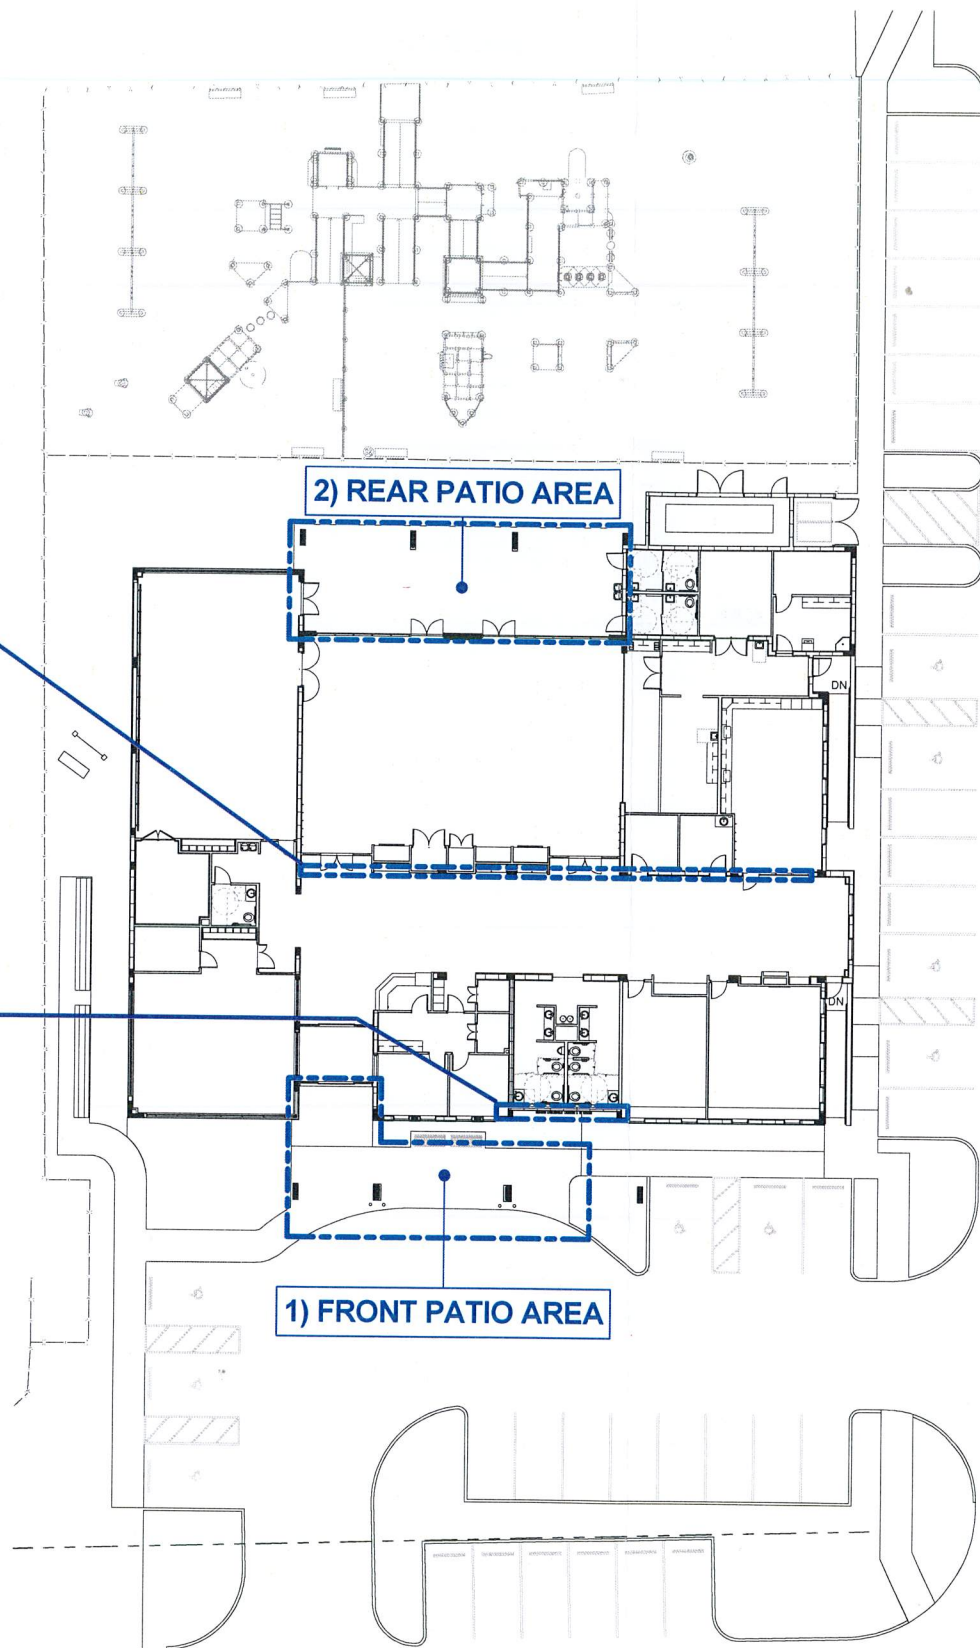

GROUND FLOOR PLAN

ARCHITECTURE, CIVIL, LANDSCAPE & INTERIOR DESIGN:

BA
BERMELLO AJAMIL AND PARTNERS, INC.
2601 S BAYSHORE DRIVE, SUITE 1000
MIAMI, FL 33133
TEL: 305-859-2050
WWW.BERMELLOAJAMIL.COM

lifespans design studio
Quality of Life Architecture
554 BAXTER ROAD
LOVELAND, OHIO 45140
TEL: 513 444 4877
www.lifespansdesignstudio.com


STRUCTURAL ENGINEER:

DDA
ENGINEERS, P.A.
DONNEL DUQUESNE & ALBAISE, P.A.
4930 S.W. 74TH CT.
MIAMI, FL 33155
TEL: 305-666-0711
WWW.DDAENG.COM

MEP ENGINEER:

LJA
LOUIS J. AGUIRRE & ASSOCIATES, P.A.
CONSULTING ENGINEERS
9150 SOUTH DADELAND BLVD., SUITE 900
MIAMI, FL 33156
TEL: 305-670-0141
WWW.LJAP.COM

PROJECT NAME:
CITY OF MIAMI SPRINGS
SENIOR CENTER
PROJECT ADDRESS:
343 PAYNE DRIVE
MIAMI SPRINGS, FL 33166

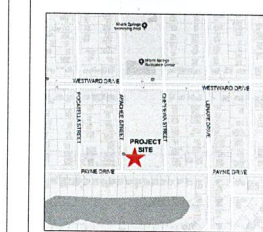

PROJECT NUMBER: 17069
SCALE: AS NOTED
DATE: 10/01/18

SHEET NAME:
ARTS IN PUBLIC PLACES
POSSIBLE INSTALLMENT
LOCATIONS

SHEET NUMBER:
APP-1