


LAND USE TRACT OF LAND


SCALE: 1" = 200'

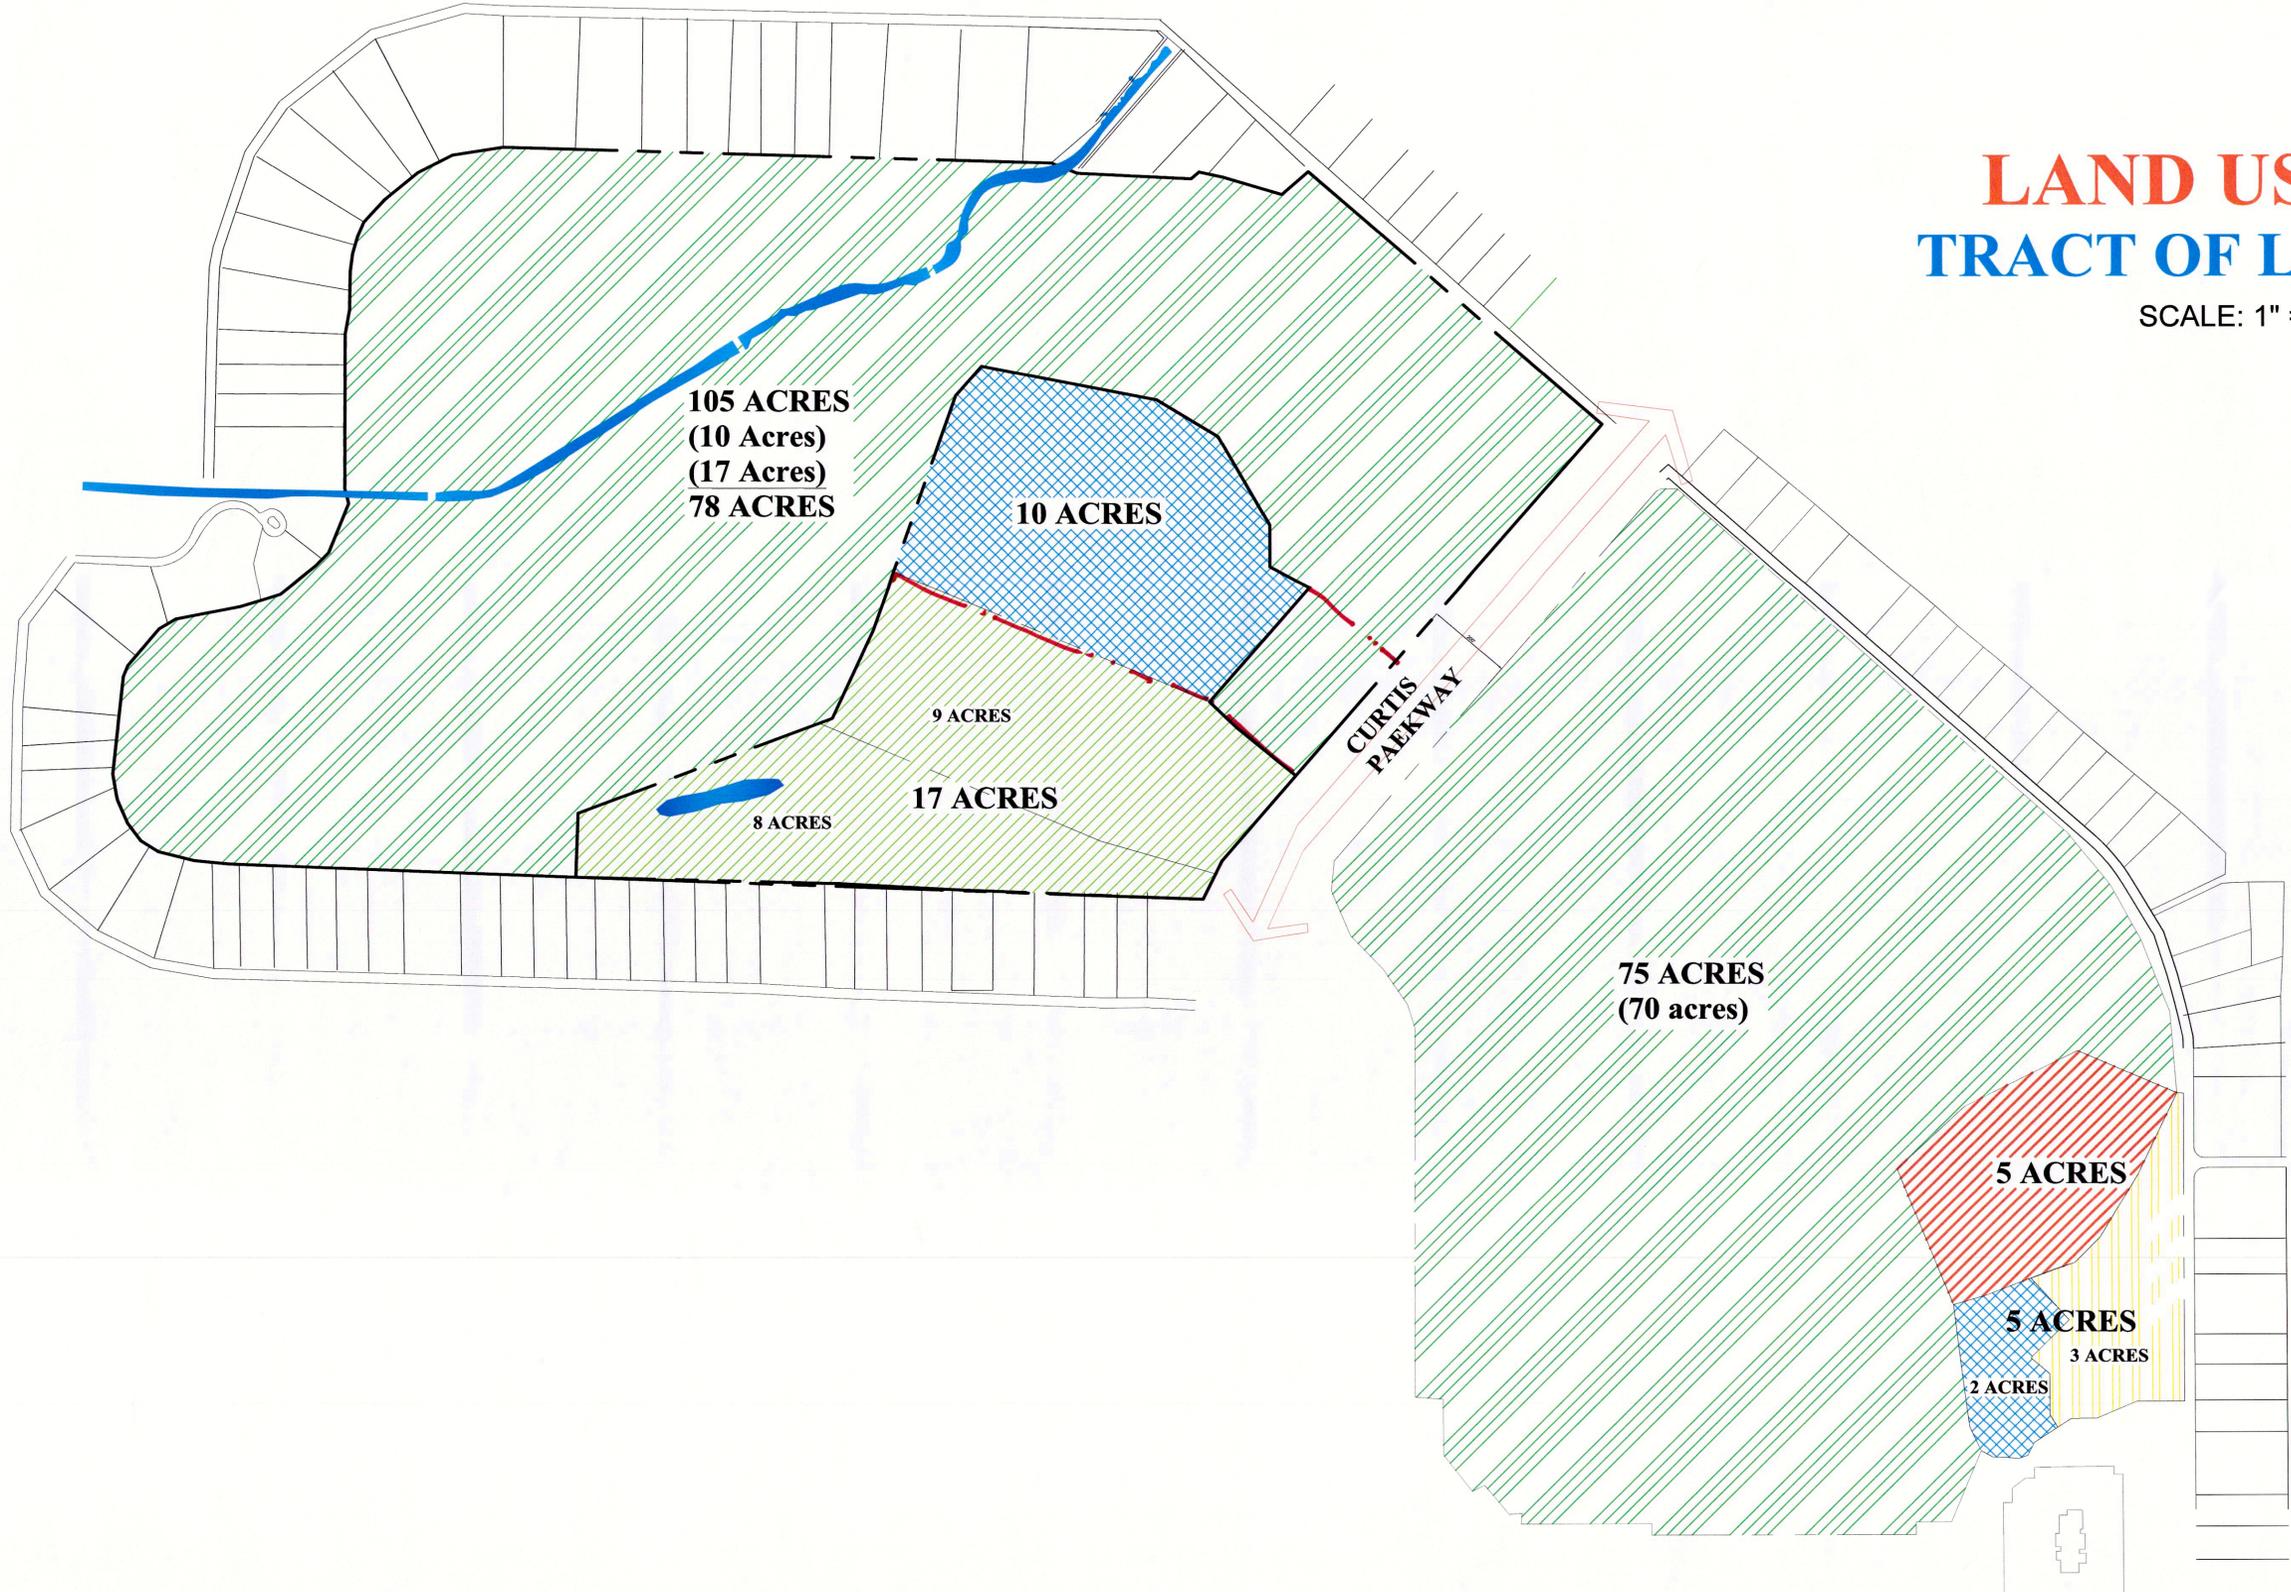

MC
Mariano Corral
 Landscape Architect
 Landscape Architecture
 Golf Course Design
 Land Planning
 Urban Design
 Member of the American Society
 of Landscape Architects

ASSOCIATION WITH
 CRI CHI RODRIGUEZ
 GOLF COURSE DESIGN

MIAMI SPRINGS GOLF CLUB
 MIAMI SPRINGS, FLORIDA

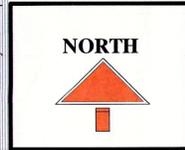

SCALE:	AS SHOWN
PROJECT NUMBER	41-2013-C
DATE:	06-21-2013
REVISIONS:	
SEAL:	
LIC.# LA 666671	

SHEET NUMBER:
LU-1
 OF:



Know what's below
 Call before you dig
 IT'S THE LAW!

3001 SW 109 Court
 Miami, Florida 33165
 OFF: (305) 551-1262
 FAX: (305) 229-4146
 EMAIL: marianocorral@comcast.net

These Designs And Drawings Are The Copyrighted Property Of Mariano Corral, Landscape Architect. Landscaping Architect's And Planner's And May Not Be Reproduced Except With Specific Written Consent Of The Landscape Architect. The Contractor Must Check And Verify All Dimensions Of The Job And Be Responsible For Same. Repeating Any Discrepancies To The Landscape Architect Before Commencing Work. Drawings Not To Be Scaled.